


## Batten set out follows pitch change

370mm	Satin finish
368mm	Antica
	Bond
	Shake
	Roman
	Royal
	Classic
* Setout varies according to the tile type	

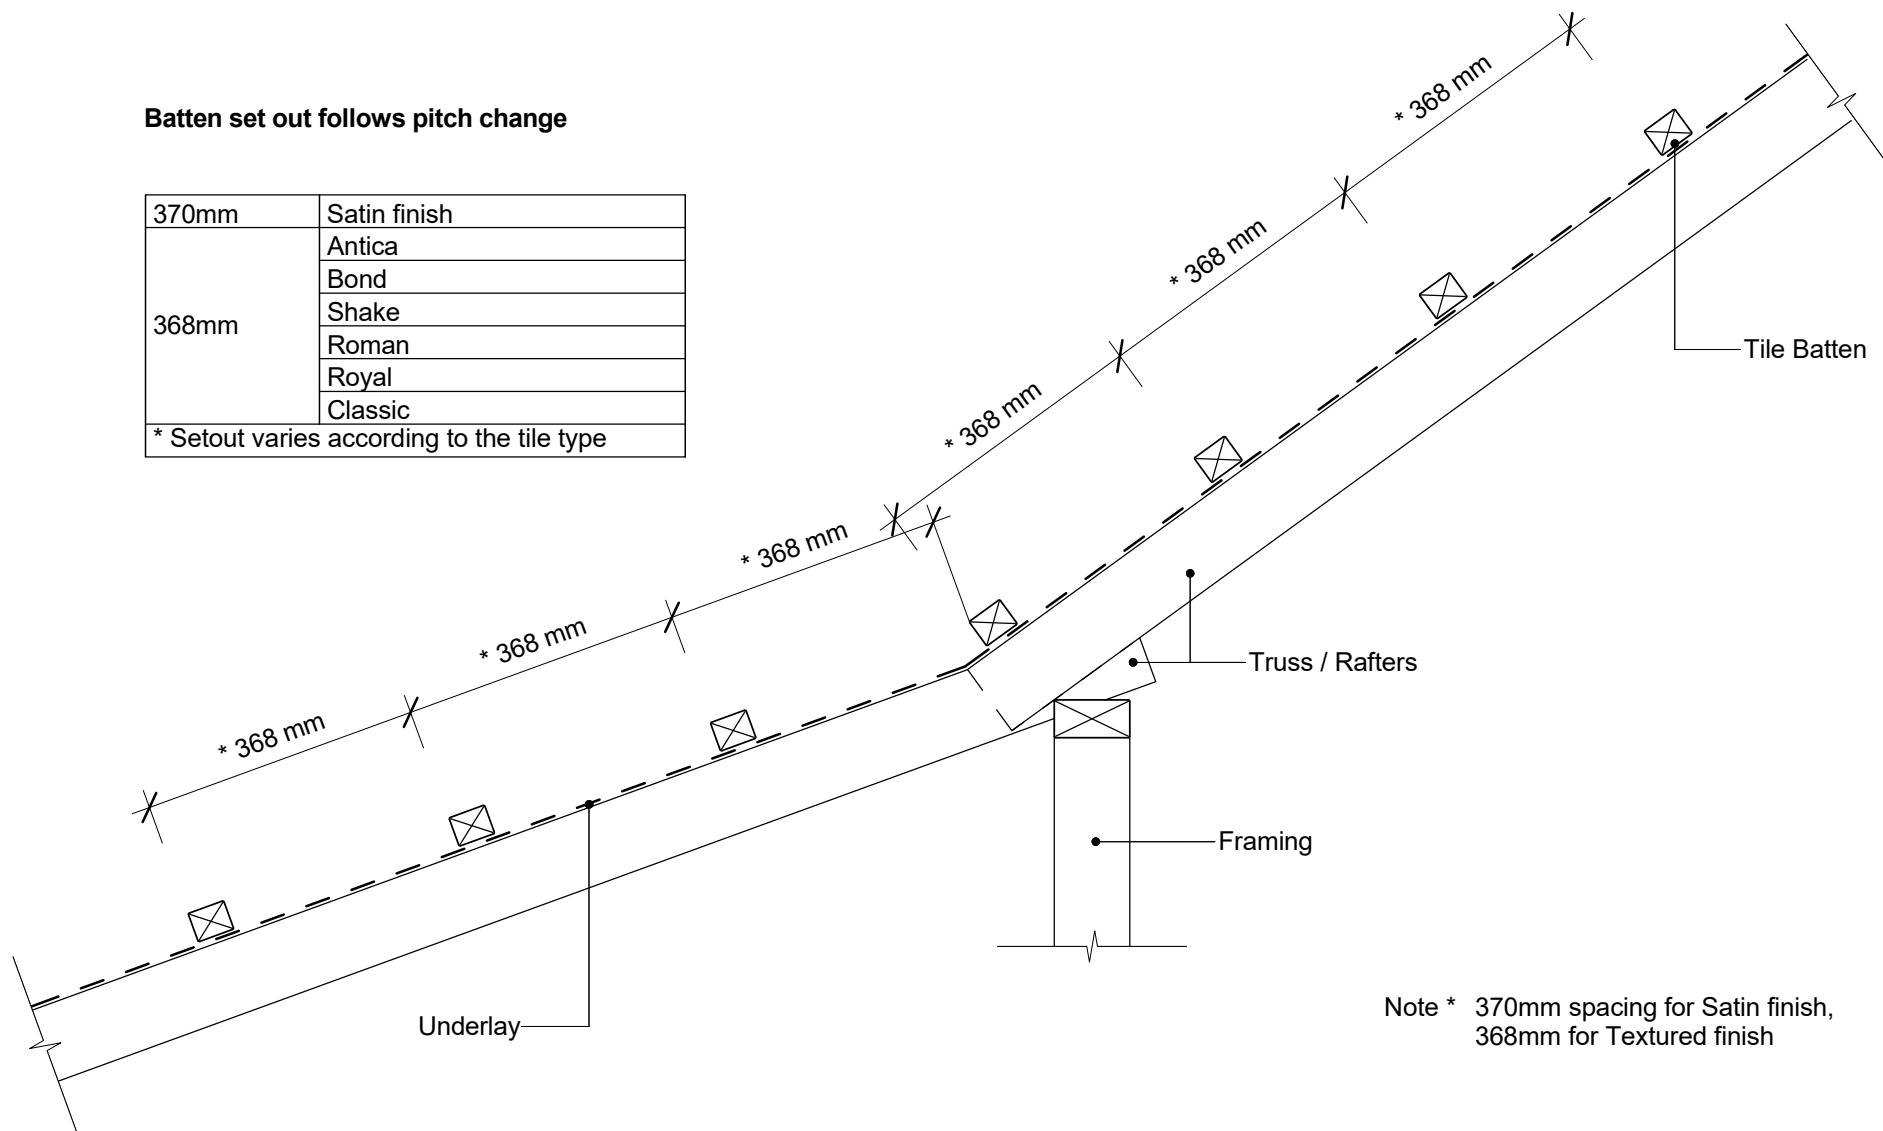

Note \* 370mm spacing for Satin finish,  
368mm for Textured finish



File: tilcor tu110 - change of pitch	
Revision: 00	Source: metrotile.rvt
Scale: 1 : 10	Reference
Date: 5 Nov 2015	<b>TU110</b>