


# Batten set out follows pitch change

370mm	Satin finish
368mm	Antica
	Bond
	Shake
	Roman
	Royal
	Classic
* Setout varies according to the tile type	

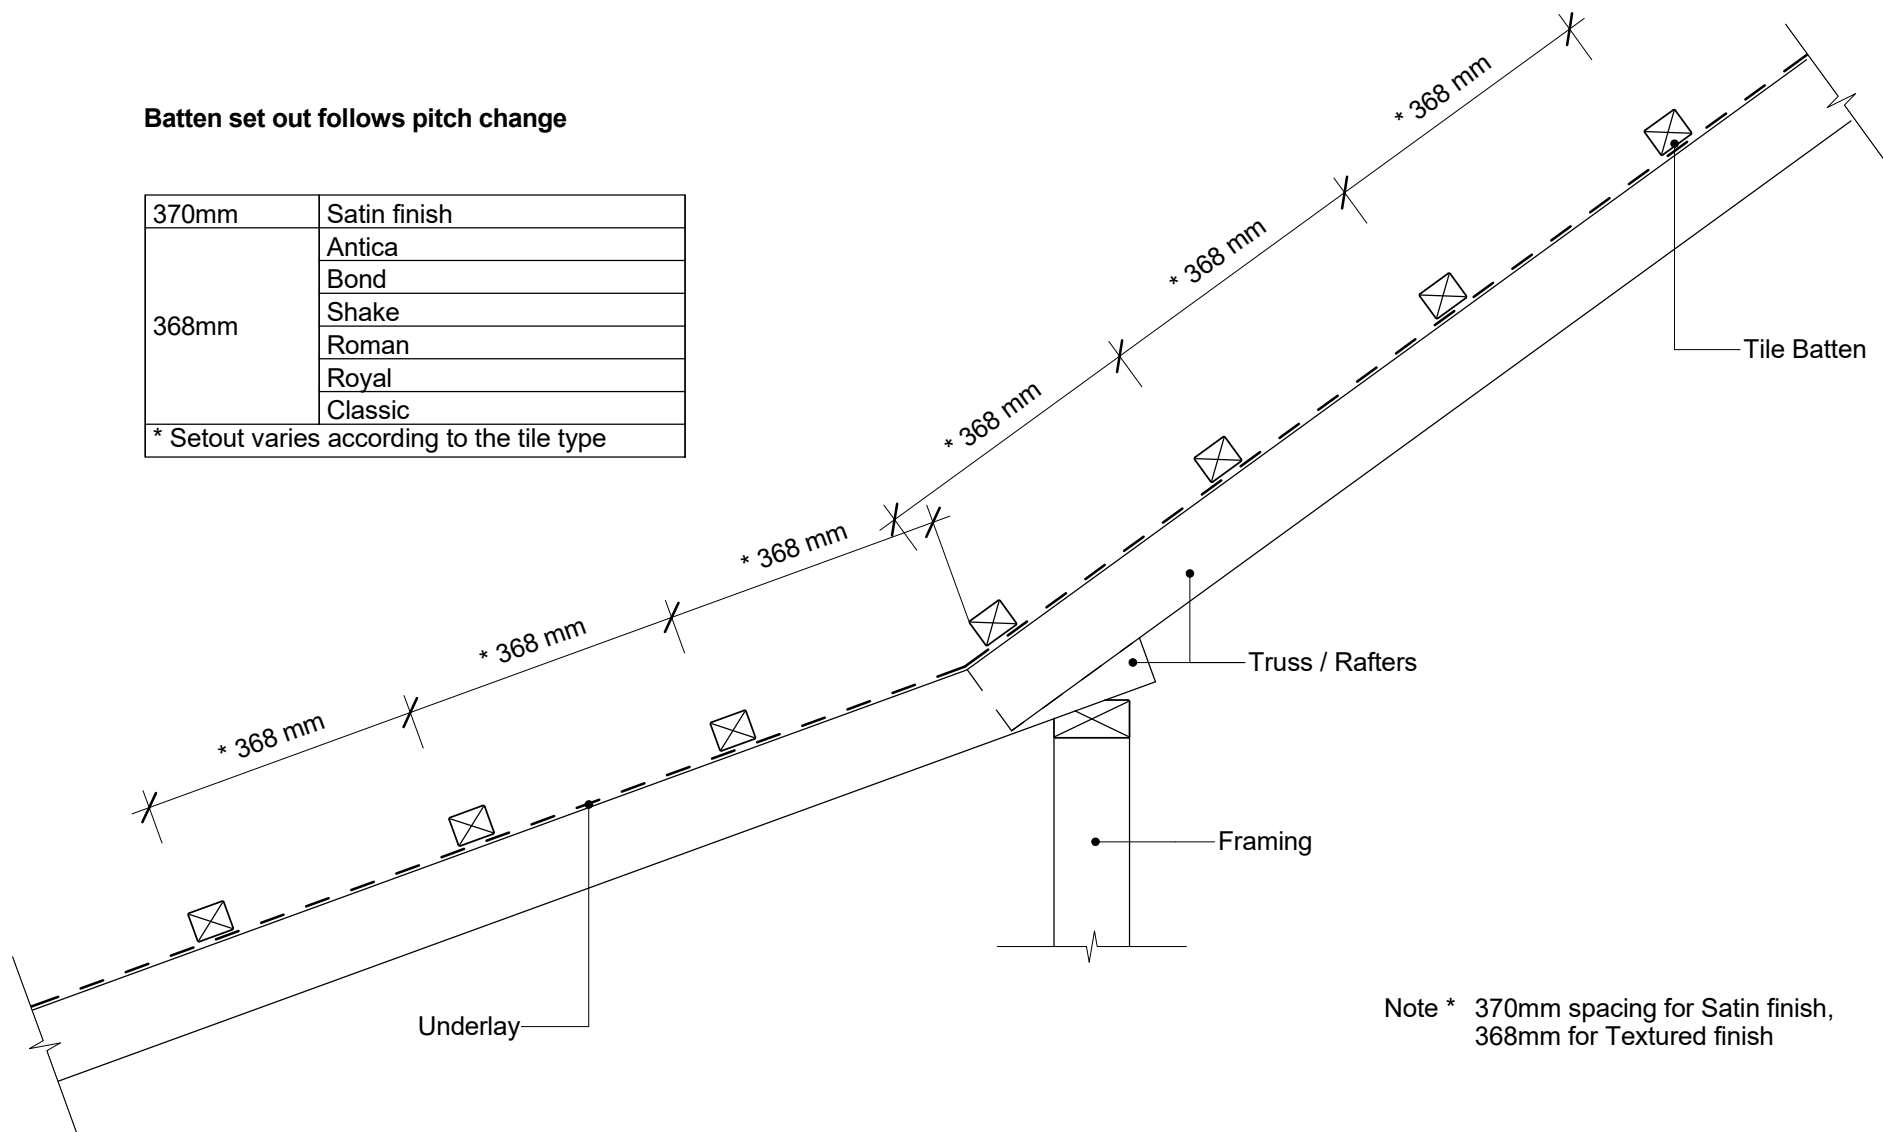

Note \* 370mm spacing for Satin finish,  
368mm for Textured finish