


* Where cladding manufacturer requires more than 100mm of apron upstand under cladding, cladding supplier to supply and install over flashing to suite their requirements.

For details refer to cladding manufacturer.

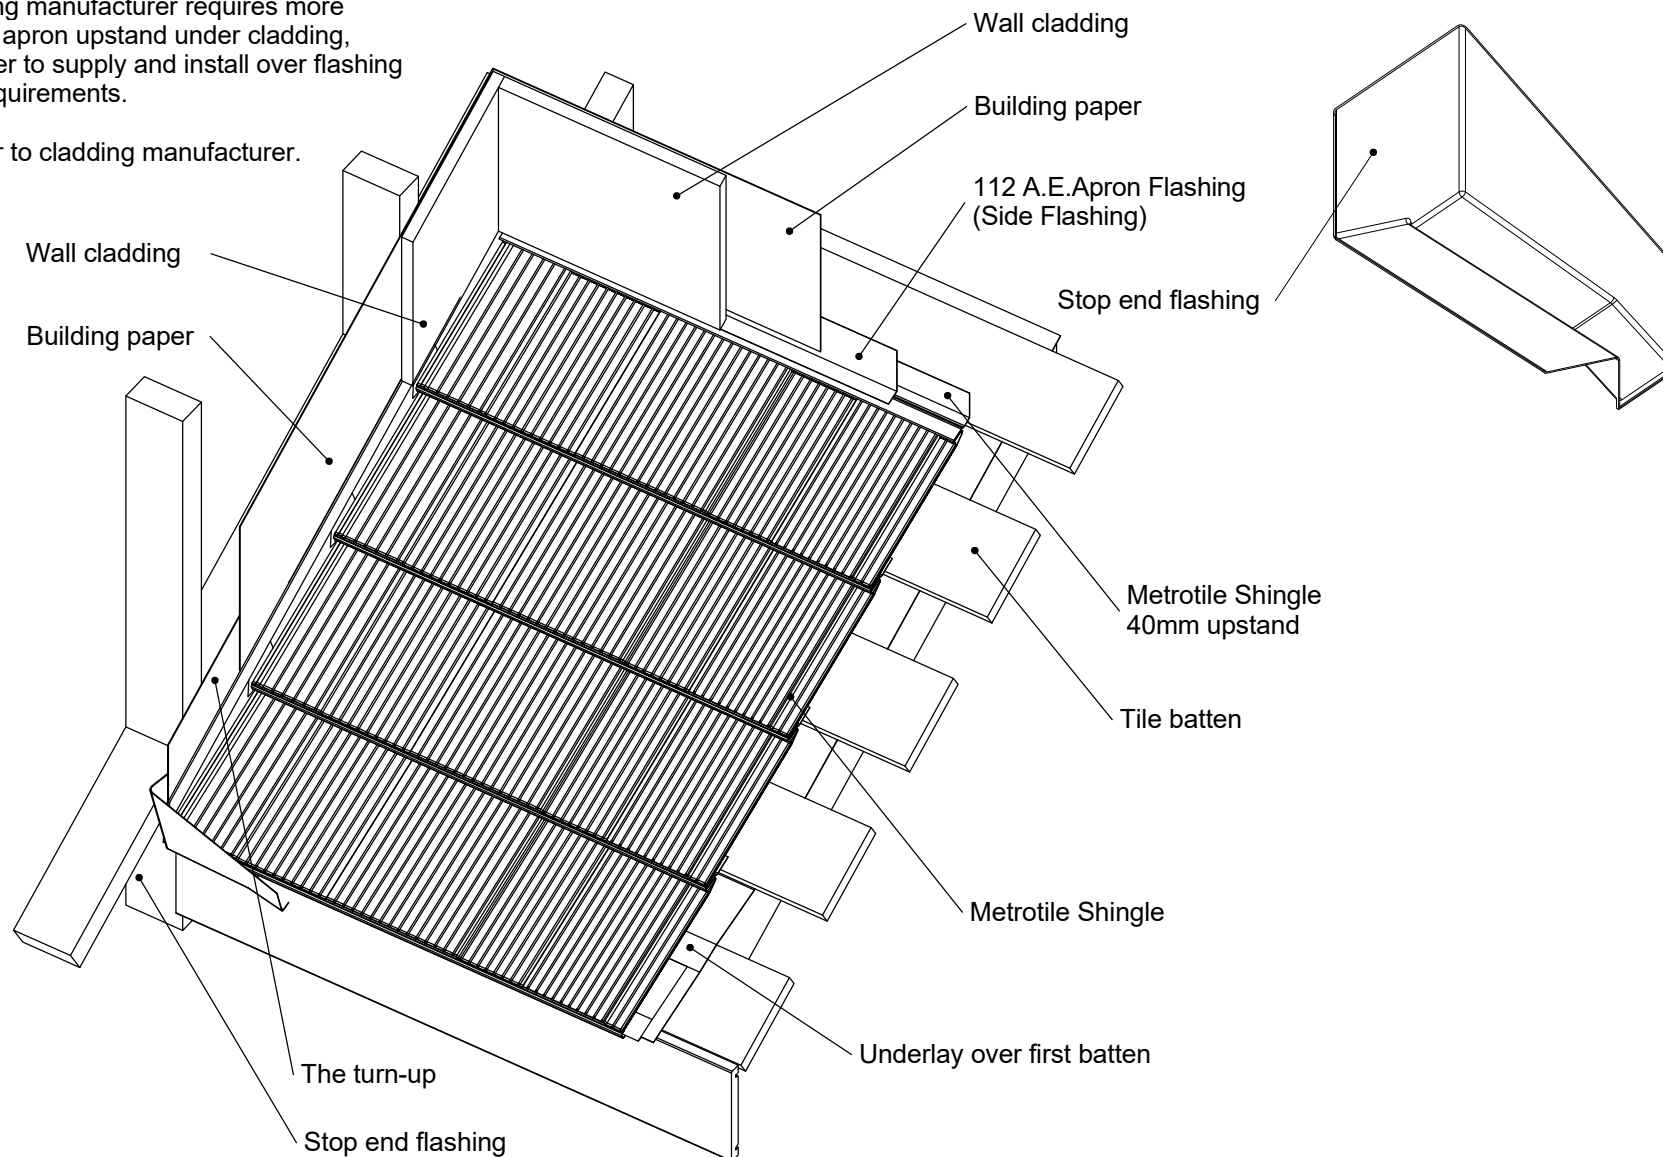

© copyright 2015 Ross Roof Group